




SECOND FLOOR 1/200

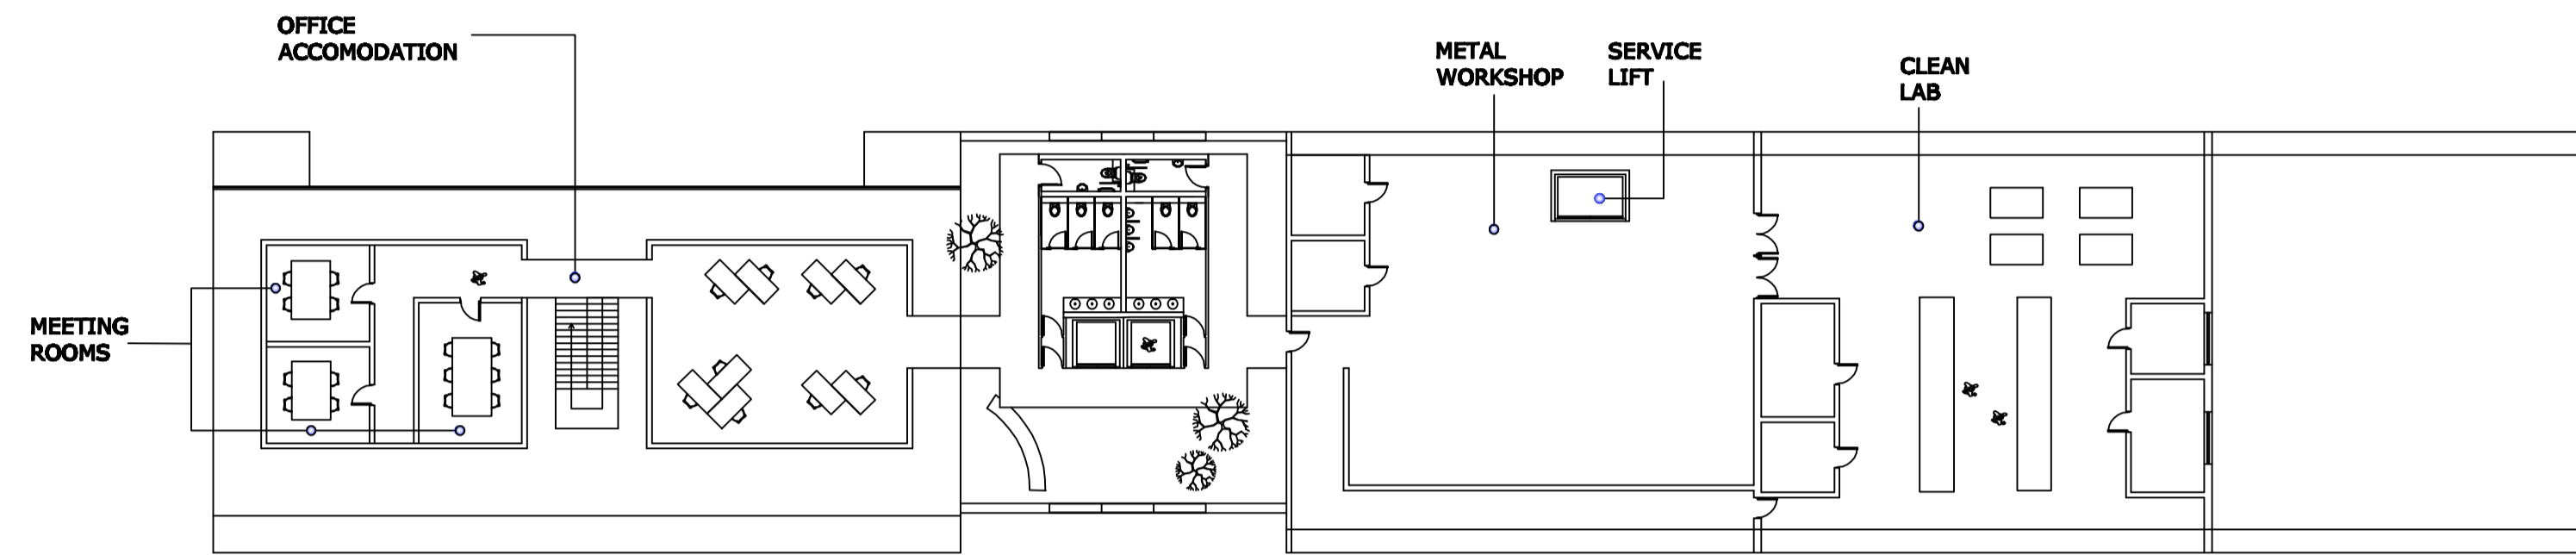


FIRST FLOOR 1/200

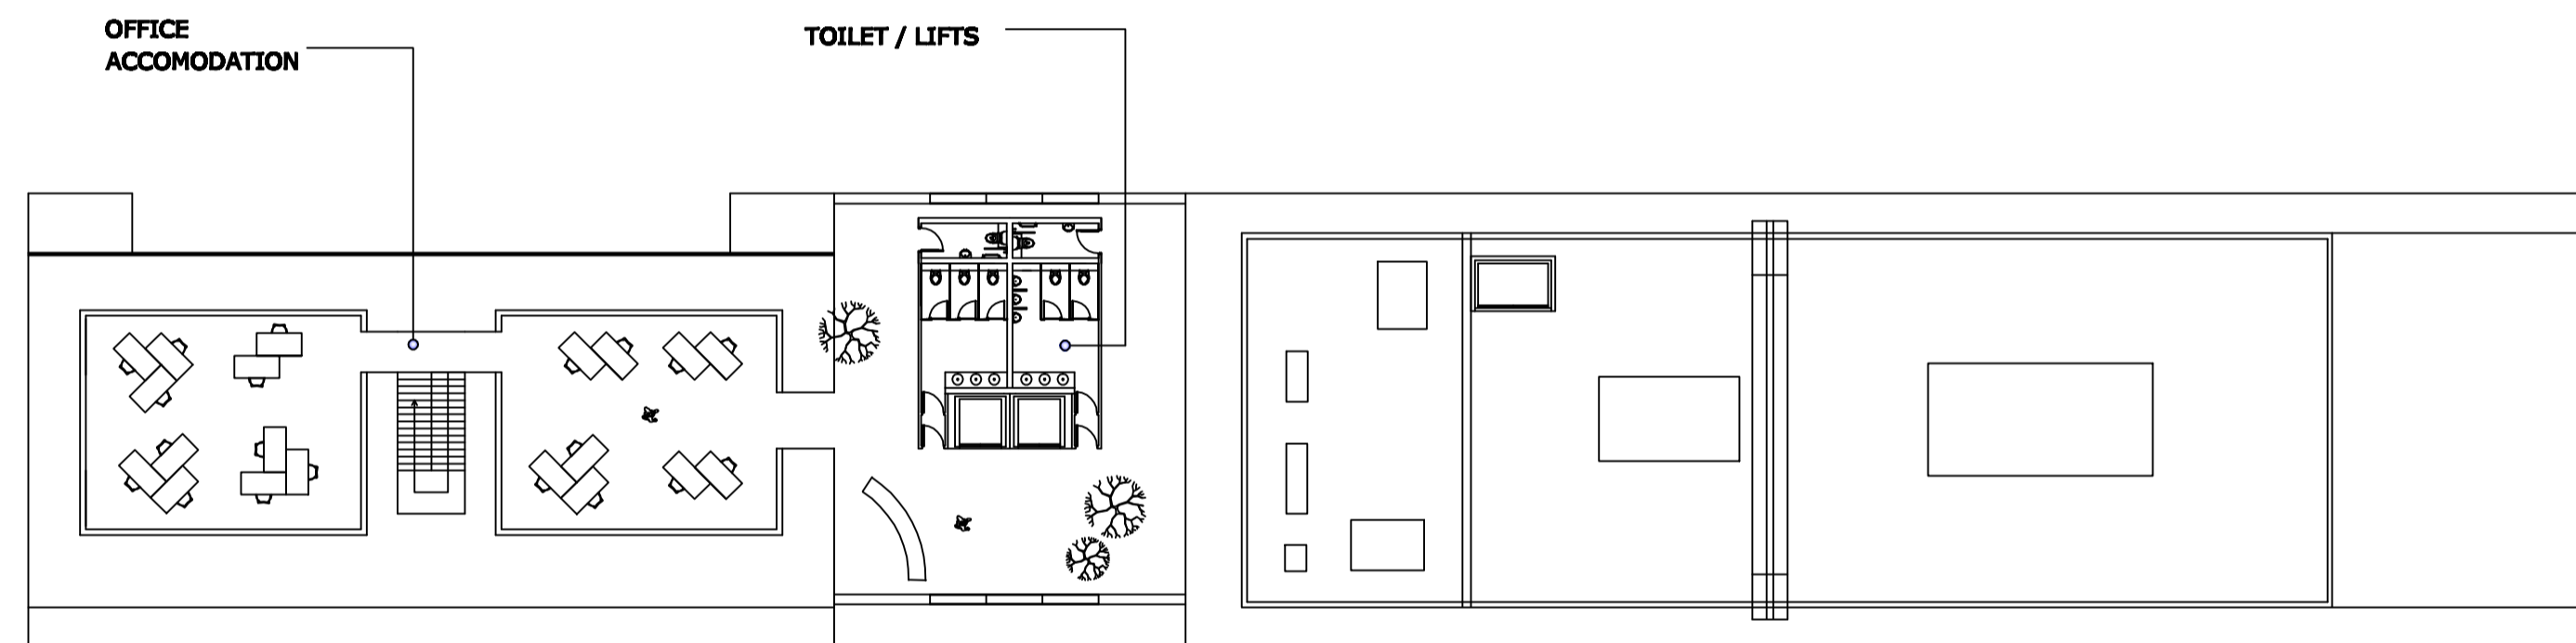

GROUND FLOOR 1/200

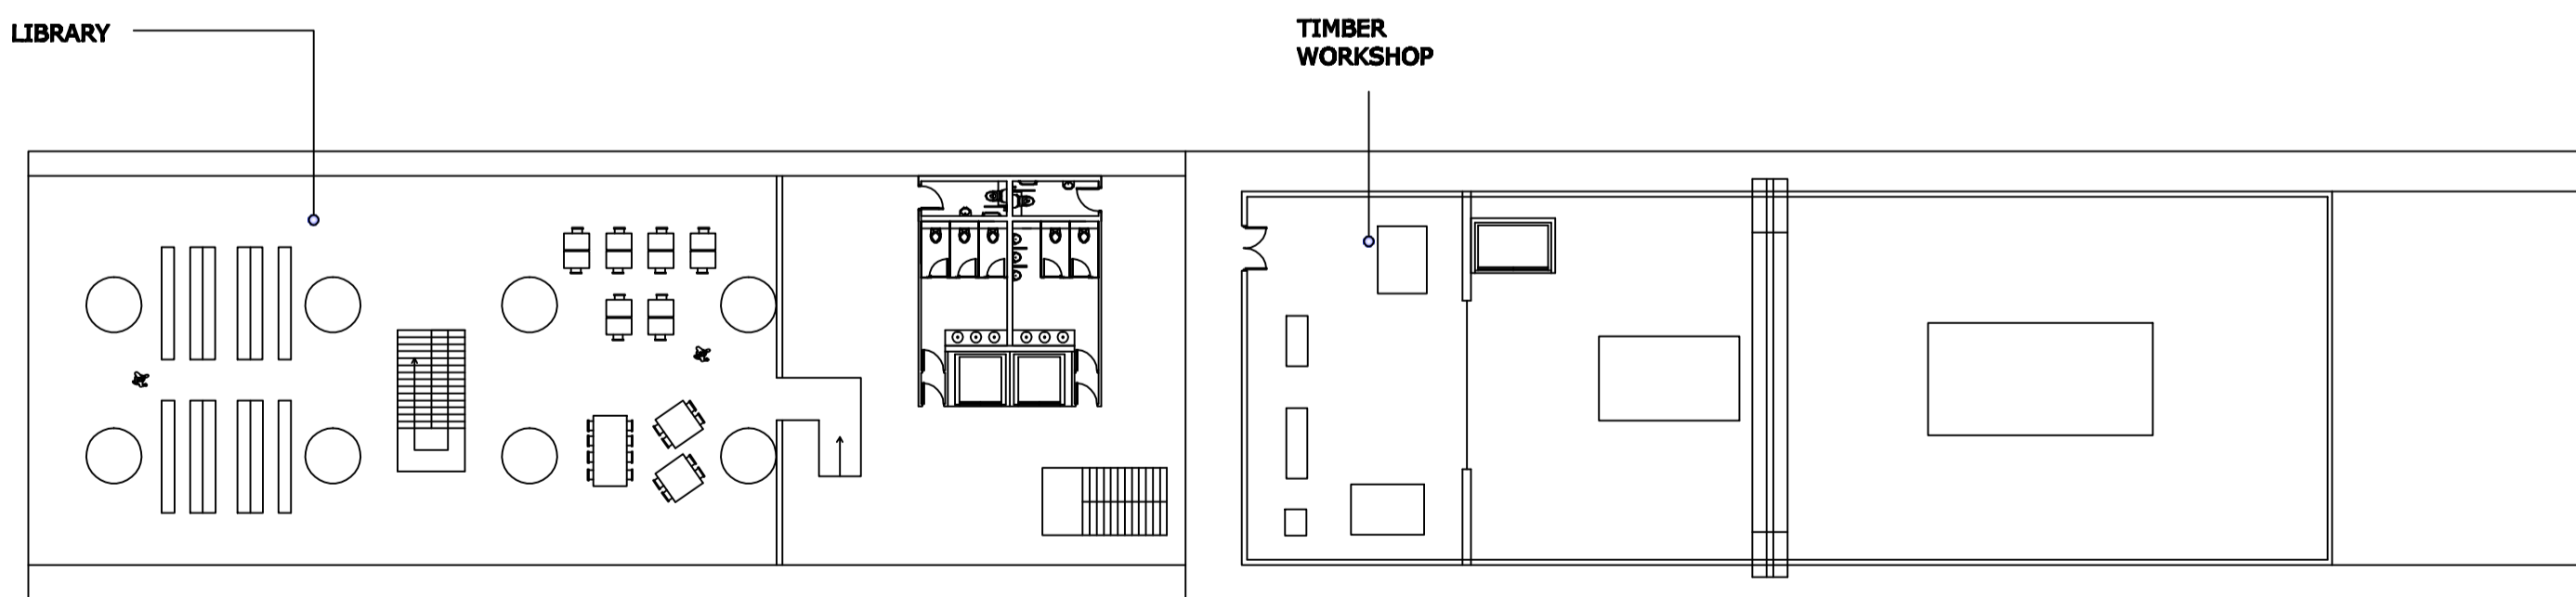

BASEMENT -1 1/200

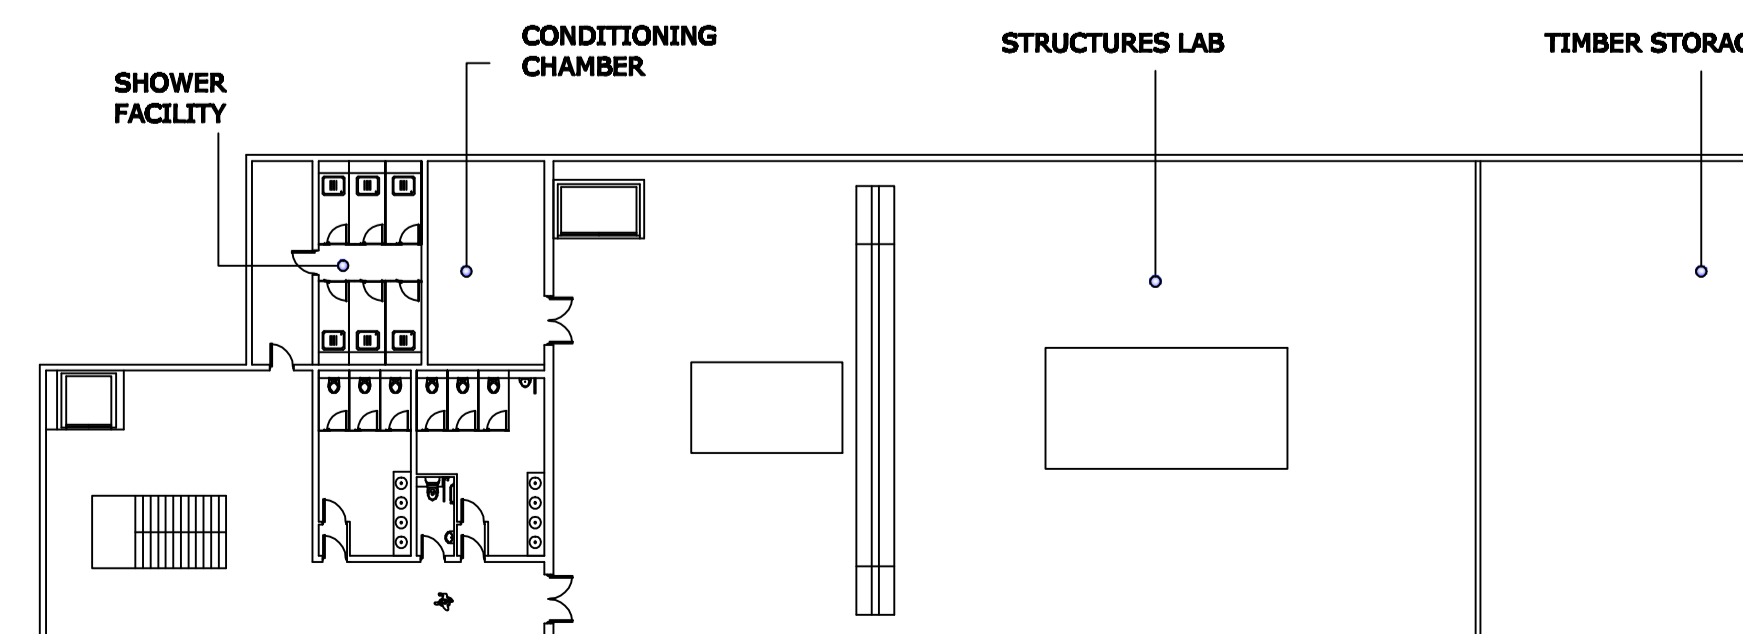

BASEMENT -2 1/200

